


上街怡山派出所办案侦查技术用房建设项目红线图

2885.6-40419.8

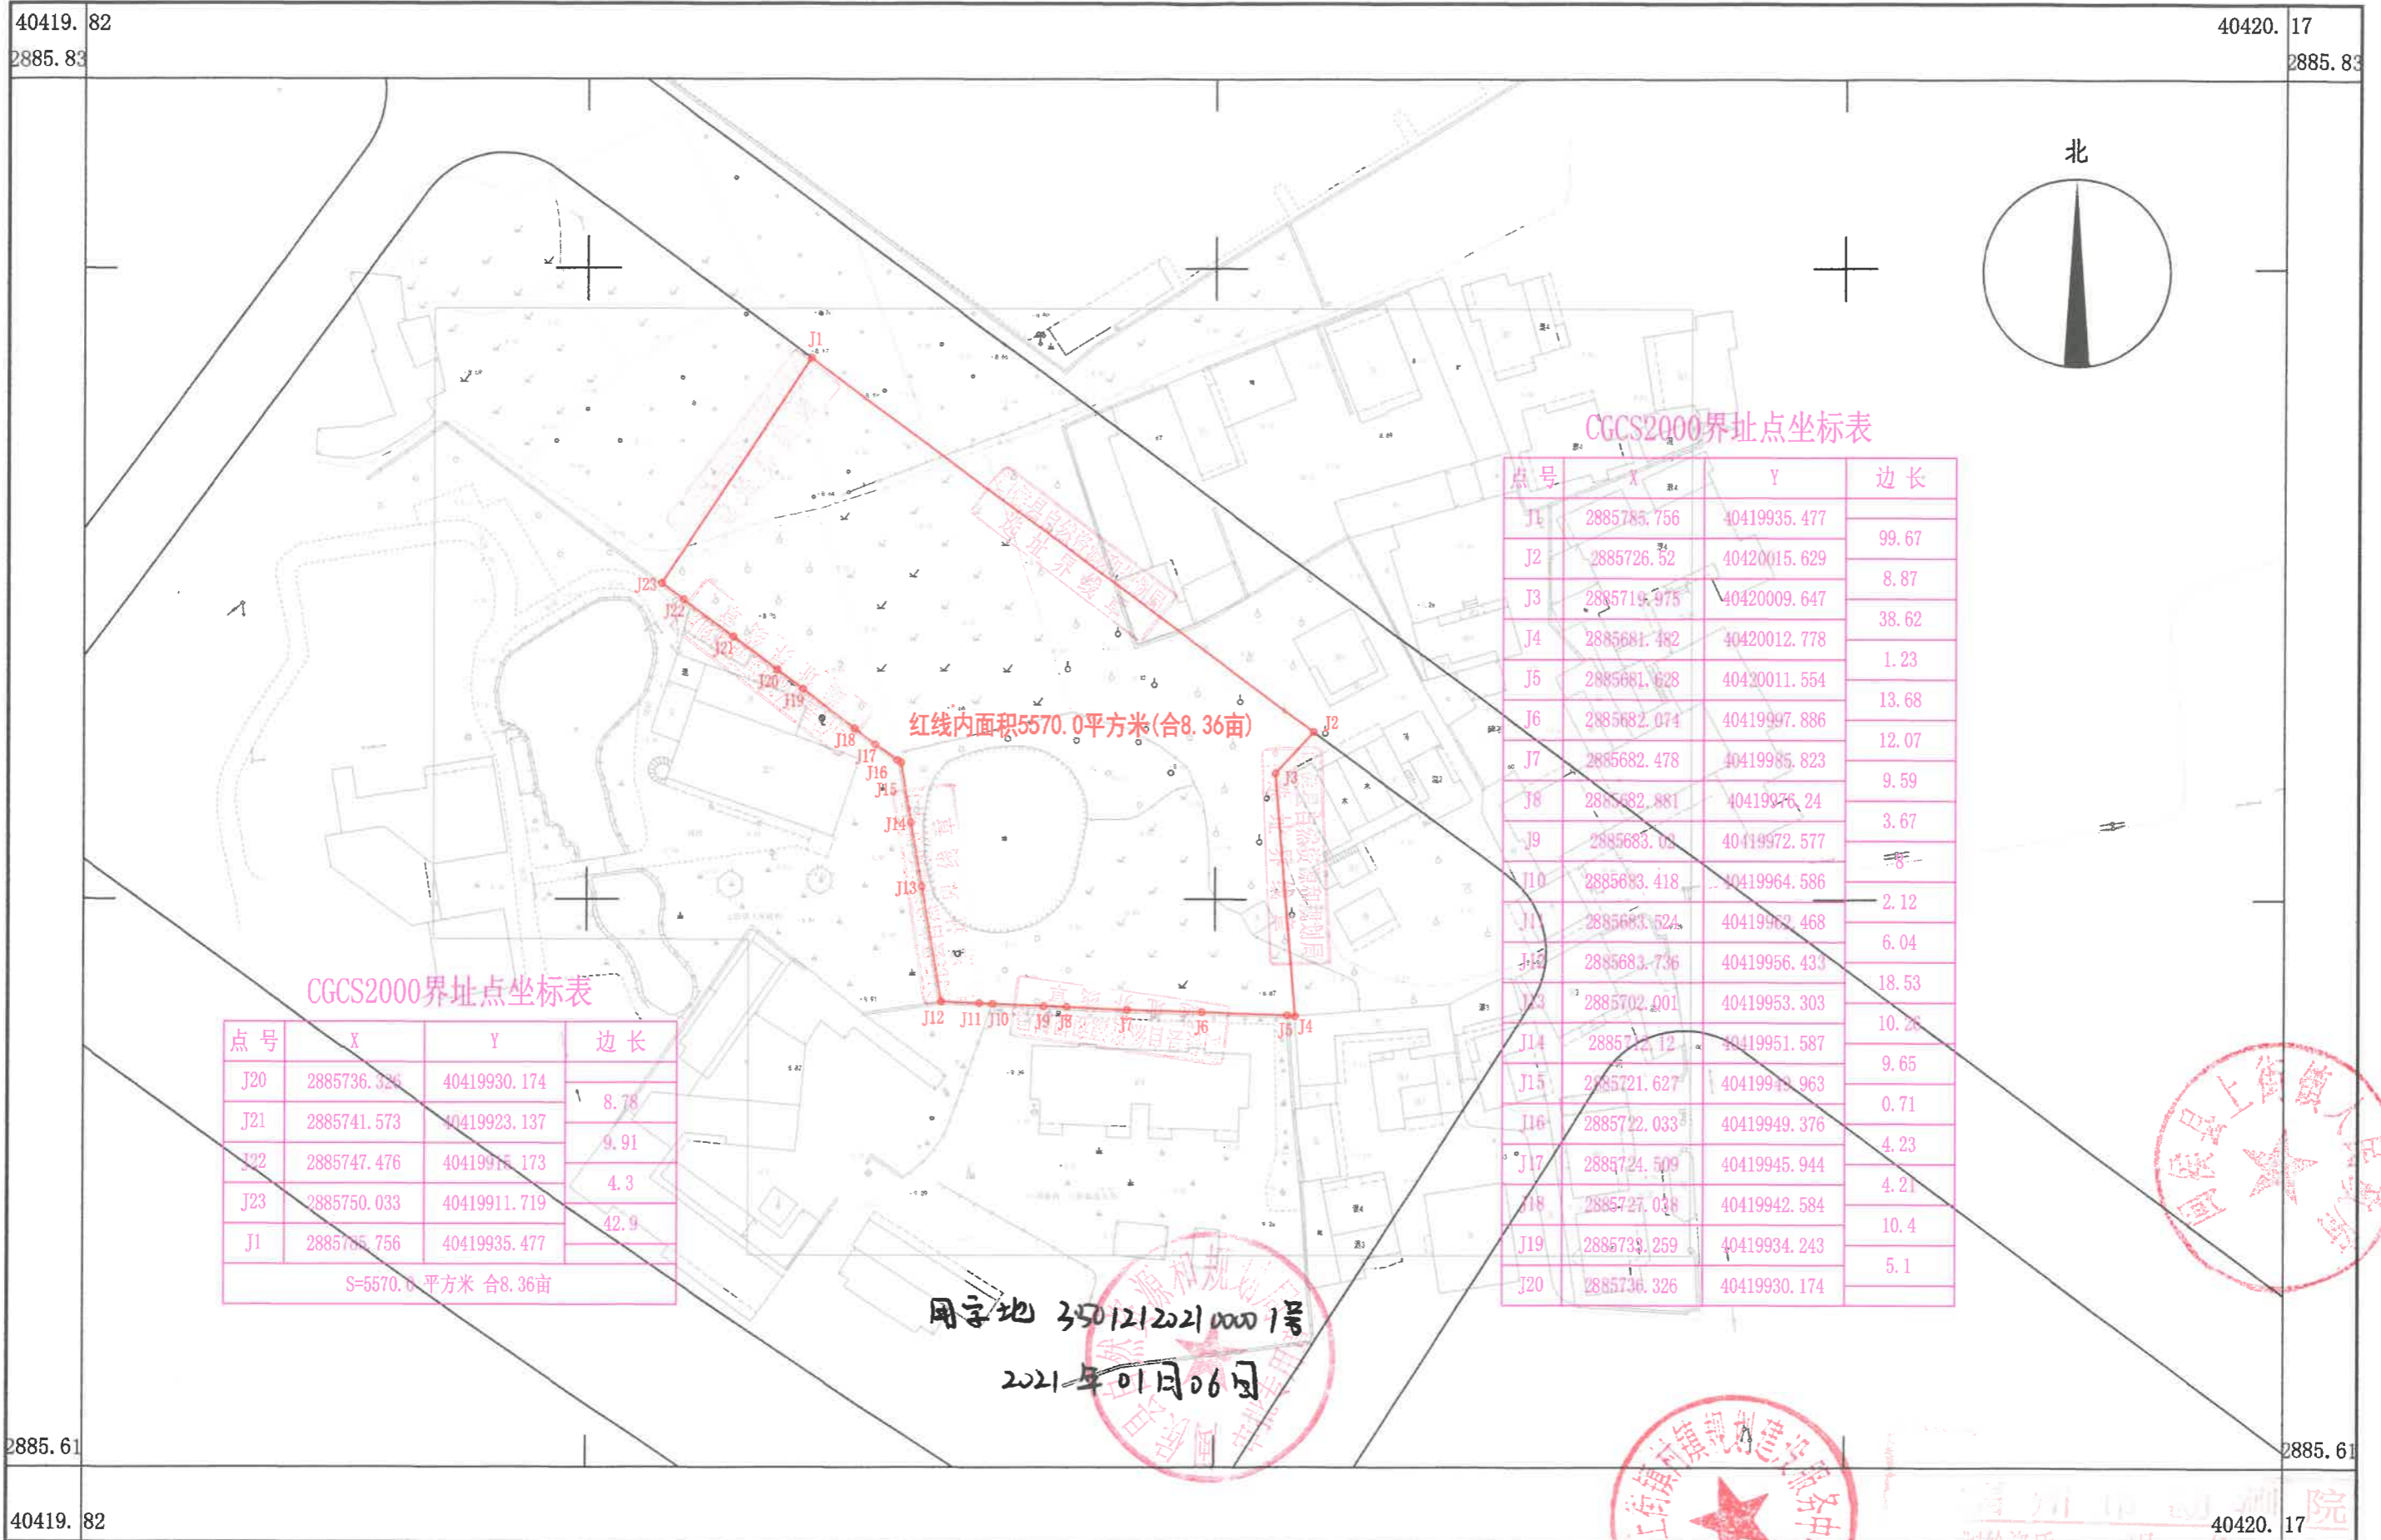

CGCS2000界址点坐标表

点号	X	Y	边长
J20	2885736.326	40419930.174	8.78
J21	2885741.573	40419923.137	
J22	2885747.476	40419915.173	9.91
J23	2885750.033	40419911.719	4.3
J1	2885755.756	40419935.477	42.9
S=5570.0 平方米 合8.36亩			

CGCS2000界址点坐标表

点号	X	Y	边长
J1	2885755.756	40419935.477	99.67
J2	2885726.52	40420015.629	
J3	2885719.975	40420009.647	8.87
J4	2885681.482	40420012.778	38.62
J5	2885681.628	40420011.554	1.23
J6	2885682.074	40419997.886	13.68
J7	2885682.478	40419985.823	12.07
J8	2885682.881	40419976.24	9.59
J9	2885683.02	40419972.577	3.67
J10	2885683.418	40419964.586	2.12
J11	2885683.524	40419962.468	6.04
J12	2885683.736	40419956.433	18.53
J13	2885702.001	40419953.303	10.26
J14	2885712.12	40419951.587	9.65
J15	2885721.627	40419949.963	0.71
J16	2885722.033	40419949.376	4.23
J17	2885724.509	40419945.944	4.21
J18	2885727.038	40419942.584	10.4
J19	2885733.259	40419934.243	5.1
J20	2885736.326	40419930.174	

宗地 35012120210001号
2021年01月06日

福州市勘测院

1:1000

2020年6月全野外数字化采集。
CGCS2000坐标系, 中央子午线120。
福州罗零高程基准。
2007版图式

测量员: 陈兆勇
绘图员: 林配榕
检查员: 谢长富

