


祥谦镇兰圃村 94.99 亩工业用地项目红线图
2866.9-40438.2

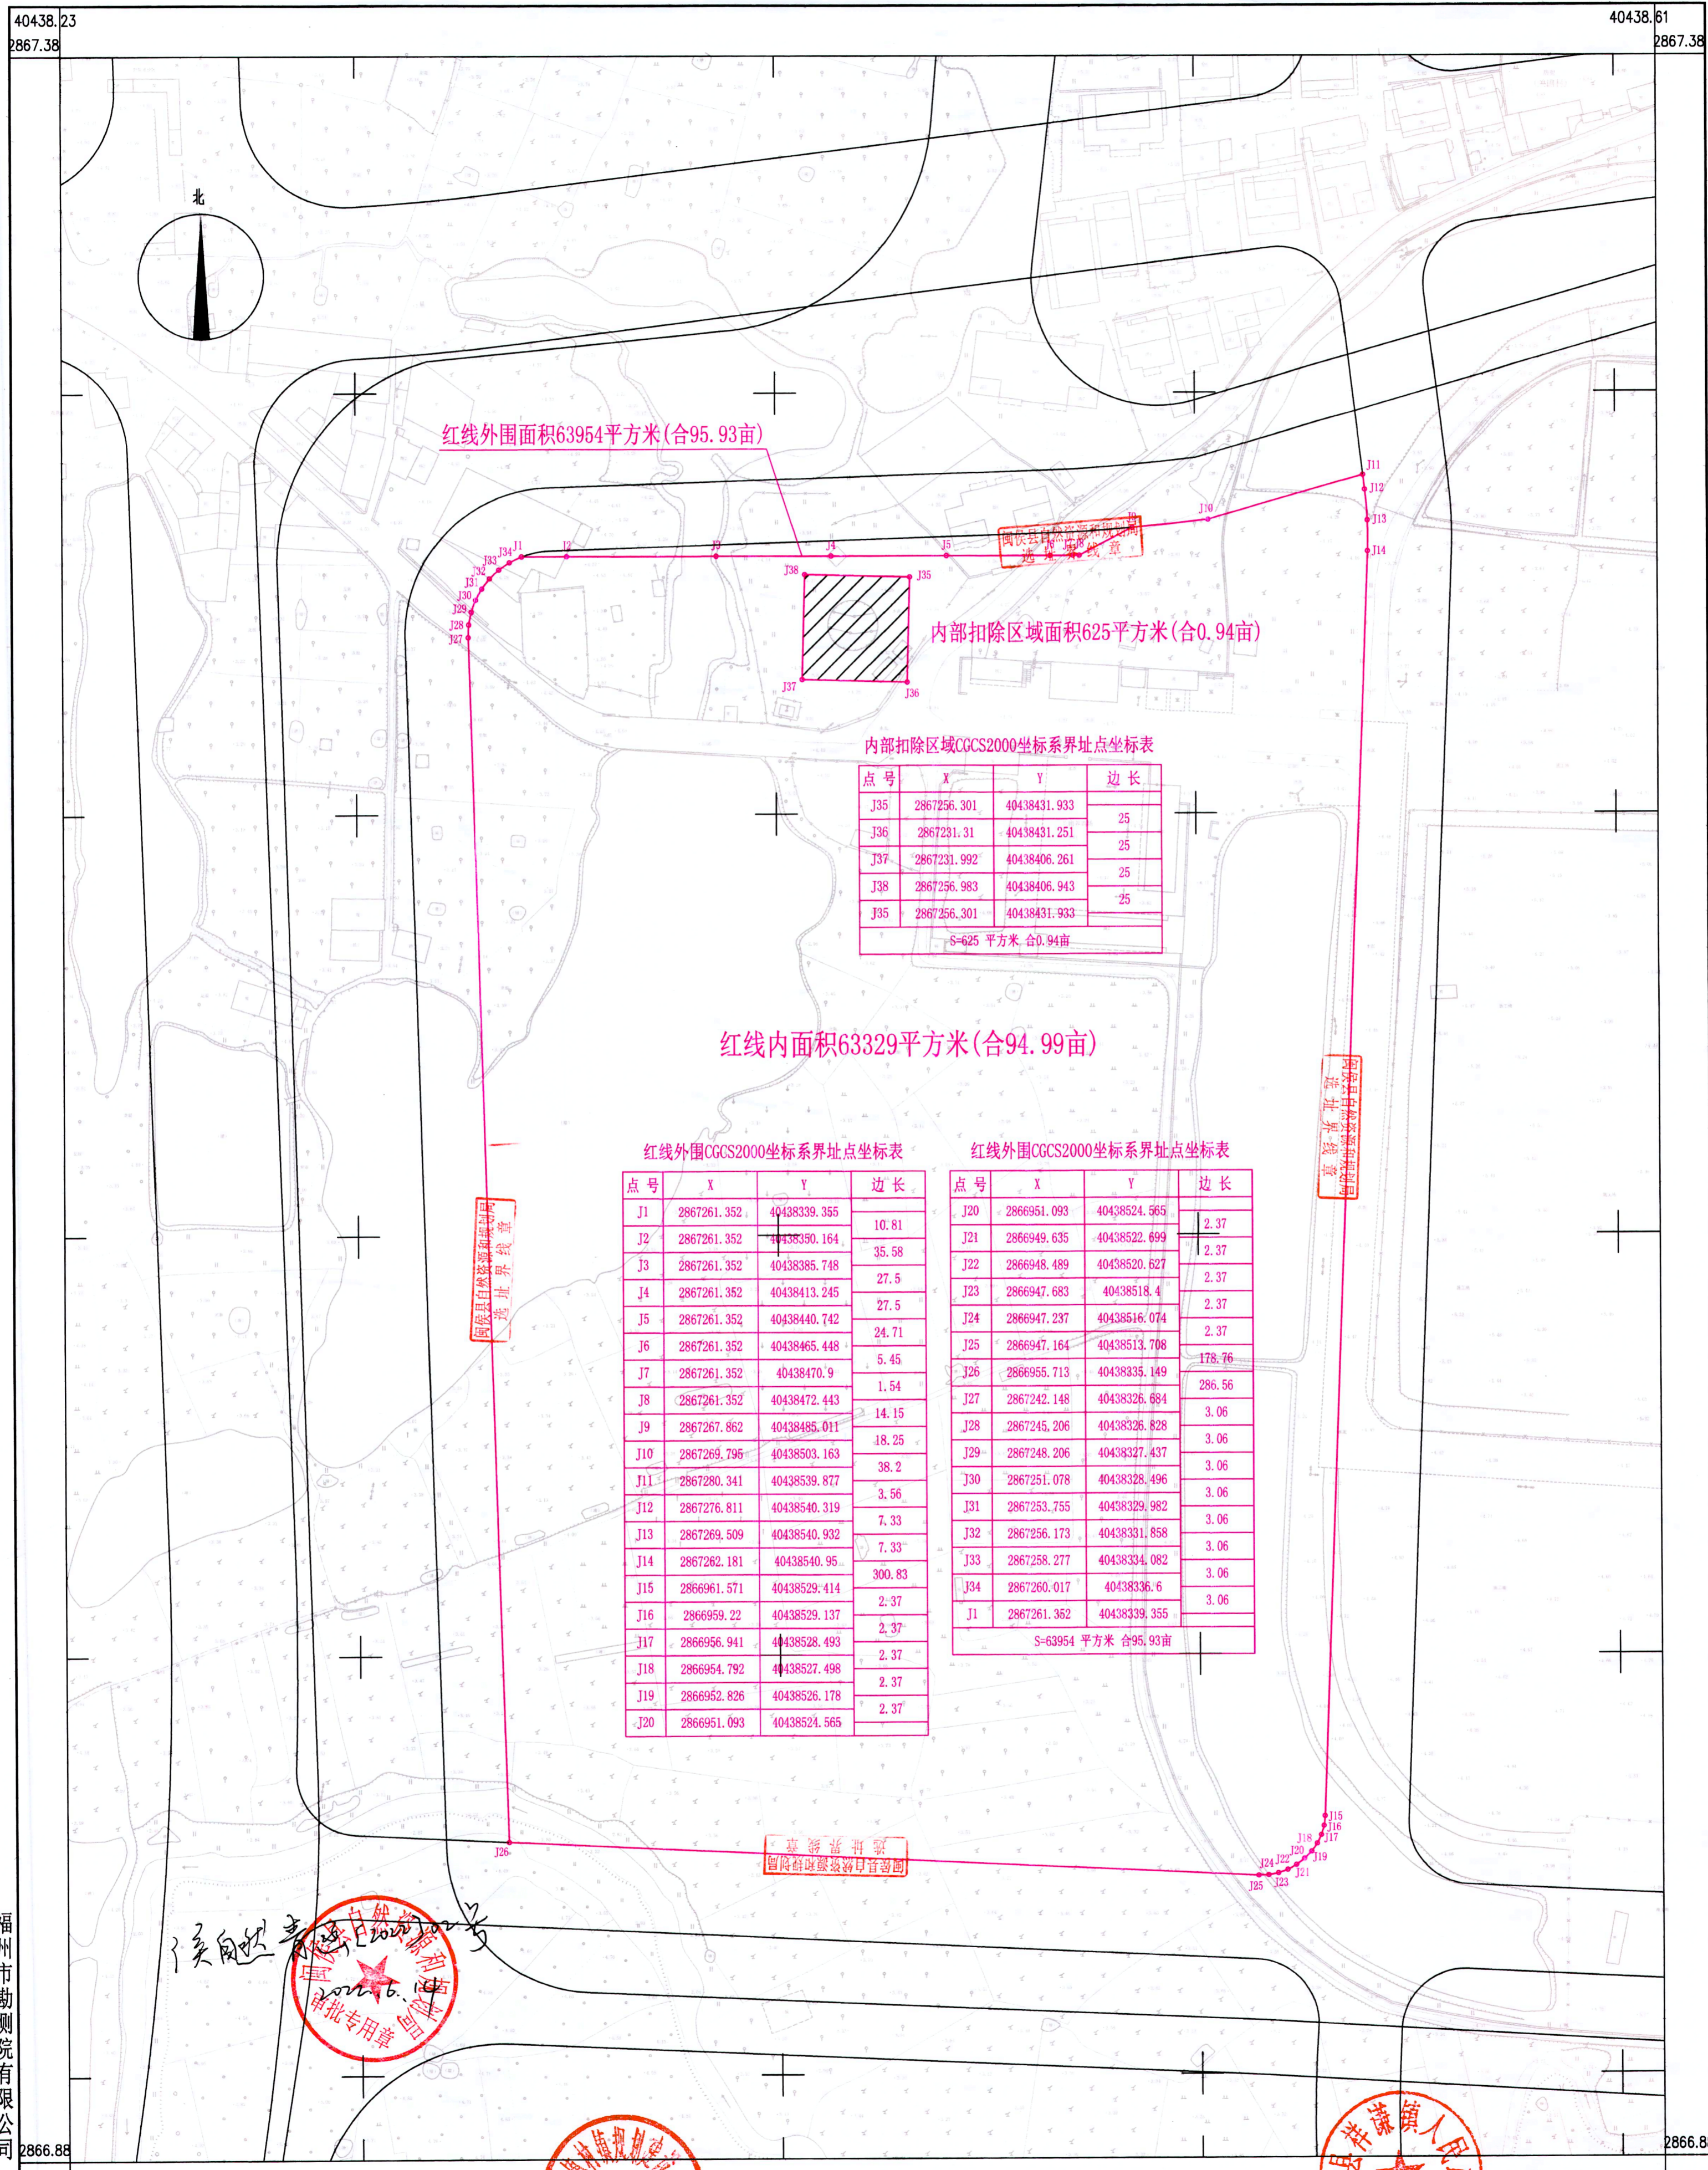

红线外围面积63954平方米(合95.93亩)

内部扣除区域面积625平方米(合0.94亩)

红线内面积63329平方米(合94.99亩)

内部扣除区域CGCS2000坐标系界址点坐标表

点号	X	Y	边长
J35	2867256.301	40438431.933	25
J36	2867231.31	40438431.251	25
J37	2867231.992	40438406.261	25
J38	2867256.983	40438406.943	25
J35	2867256.301	40438431.933	25
S=625 平方米, 合0.94亩			

红线外围CGCS2000坐标系界址点坐标表

点号	X	Y	边长
J1	2867261.352	40438339.355	10.81
J2	2867261.352	40438350.164	35.58
J3	2867261.352	40438385.748	27.5
J4	2867261.352	40438413.245	27.5
J5	2867261.352	40438440.742	24.71
J6	2867261.352	40438465.448	5.45
J7	2867261.352	40438472.443	1.54
J8	2867261.352	40438472.443	14.15
J9	2867267.862	40438485.011	18.25
J10	2867269.795	40438503.163	38.2
J11	2867280.341	40438539.877	3.56
J12	2867276.811	40438540.319	7.33
J13	2867269.509	40438540.932	7.33
J14	2867262.181	40438540.95	300.83
J15	2866961.571	40438529.414	2.37
J16	2866959.22	40438529.137	2.37
J17	2866956.941	40438528.493	2.37
J18	2866954.792	40438527.498	2.37
J19	2866952.826	40438526.178	2.37
J20	2866951.093	40438524.565	2.37

红线外围CGCS2000坐标系界址点坐标表

点号	X	Y	边长
J20	2866951.093	40438524.565	2.37
J21	2866949.635	40438522.699	2.37
J22	2866948.489	40438520.627	2.37
J23	2866947.683	40438518.4	2.37
J24	2866947.237	40438516.074	2.37
J25	2866947.164	40438513.708	178.76
J26	2866955.713	40438335.149	286.56
J27	2867242.148	40438326.684	3.06
J28	2867245.206	40438326.828	3.06
J29	2867248.206	40438327.437	3.06
J30	2867251.078	40438328.496	3.06
J31	2867253.755	40438329.982	3.06
J32	2867256.173	40438331.858	3.06
J33	2867258.277	40438334.082	3.06
J34	2867260.017	40438336.6	3.06
J1	2867261.352	40438339.355	3.06
S=63954 平方米, 合95.93亩			

福州市勘测院有限公司

2021年3月全野外数字化采集。
CGCS2000坐标系, 中央子午线120°。
1985国家高程系, 等高距为1米。
2017版图式。

1:1000

福州市勘测院有限公司
项目负责人: 黄高明
绘图员: 林配裕
审核员: 谢永富
发证机关: 福建省自然资源厅