


# 甘蔗街道12.24亩工业用地勘测界定图

## 2894.8-40412.6

40412.58 40412.83  
2895.18 2895.18

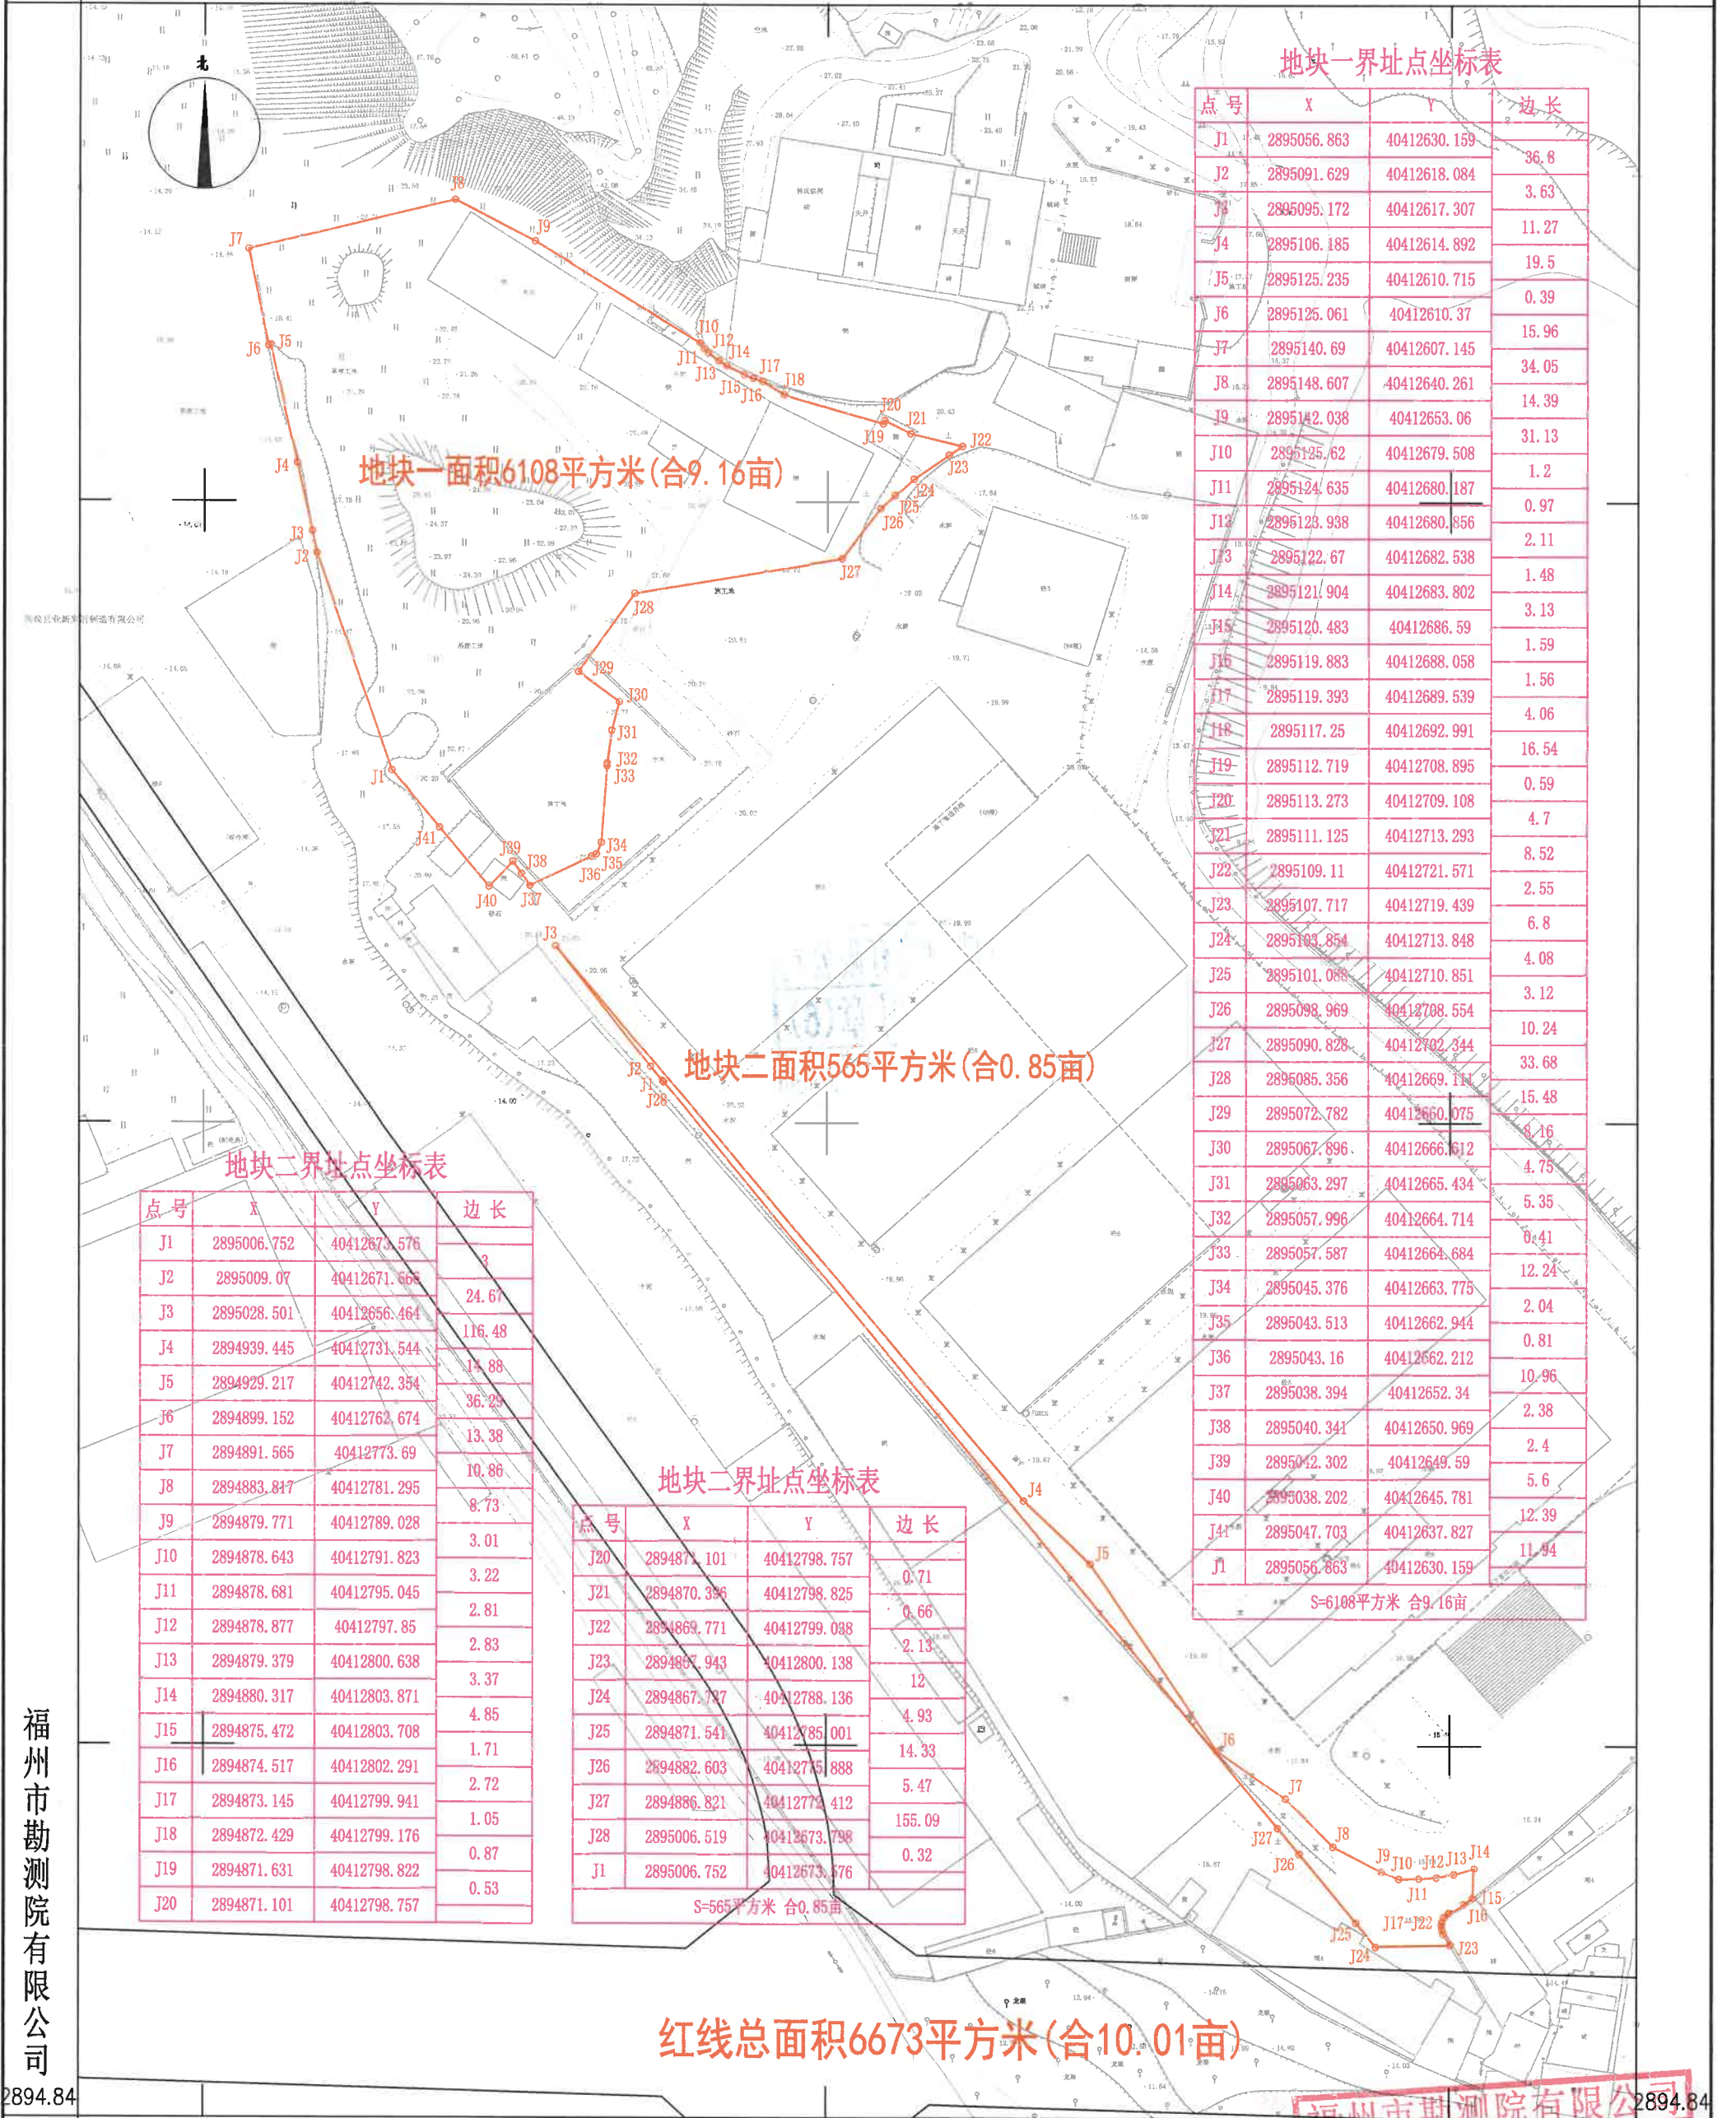

地块一界址点坐标表

点号	X	Y	边长
J1	2895056.863	40412630.159	36.8
J2	2895091.629	40412618.084	3.63
J3	2895095.172	40412617.307	11.27
J4	2895106.185	40412614.892	19.5
J5	2895125.235	40412610.715	0.39
J6	2895125.061	40412610.37	15.96
J7	2895140.69	40412607.145	34.05
J8	2895148.607	40412640.261	14.39
J9	2895142.038	40412653.06	31.13
J10	2895125.62	40412679.508	1.2
J11	2895124.635	40412680.187	0.97
J12	2895123.938	40412680.856	2.11
J13	2895122.67	40412682.538	1.48
J14	2895121.904	40412683.802	3.13
J15	2895120.483	40412686.59	1.59
J16	2895119.883	40412688.058	1.56
J17	2895119.393	40412689.539	4.06
J18	2895117.25	40412692.991	16.54
J19	2895112.719	40412708.895	0.59
J20	2895113.273	40412709.108	4.7
J21	2895111.125	40412713.293	8.52
J22	2895109.11	40412721.571	2.55
J23	2895107.717	40412719.439	6.8
J24	2895103.854	40412713.848	4.08
J25	2895101.088	40412710.851	3.12
J26	2895098.969	40412708.554	10.24
J27	2895090.828	40412702.344	33.68
J28	2895085.356	40412669.111	15.48
J29	2895072.782	40412660.075	8.16
J30	2895067.896	40412666.612	4.75
J31	2895063.297	40412665.434	5.35
J32	2895057.996	40412664.714	0.41
J33	2895057.587	40412664.684	12.24
J34	2895045.376	40412663.775	2.04
J35	2895043.513	40412662.944	0.81
J36	2895043.16	40412662.212	10.96
J37	2895038.394	40412652.34	2.38
J38	2895040.341	40412650.969	2.4
J39	2895042.302	40412649.59	5.6
J40	2895038.202	40412645.781	12.39
J41	2895047.703	40412637.827	11.94
J1	2895056.863	40412630.159	

S=6108平方米 合9.16亩

地块二界址点坐标表

点号	X	Y	边长
J1	2895006.752	40412673.576	
J2	2895009.07	40412671.665	24.61
J3	2895028.501	40412656.464	116.48
J4	2894939.445	40412731.544	14.88
J5	2894929.217	40412742.354	36.25
J6	2894899.152	40412762.674	13.38
J7	2894891.565	40412773.69	10.86
J8	2894883.847	40412781.295	8.73
J9	2894879.771	40412789.028	3.01
J10	2894878.643	40412791.823	3.22
J11	2894878.681	40412795.045	2.81
J12	2894878.877	40412797.85	2.83
J13	2894879.379	40412800.638	3.37
J14	2894880.317	40412803.871	4.85
J15	2894875.472	40412803.708	1.71
J16	2894874.517	40412802.291	2.72
J17	2894873.145	40412799.941	1.05
J18	2894872.429	40412799.176	0.87
J19	2894871.631	40412798.822	0.53
J20	2894871.101	40412798.757	

地块二界址点坐标表

点号	X	Y	边长
J20	2894871.101	40412798.757	0.71
J21	2894870.396	40412798.825	0.66
J22	2894869.771	40412799.038	2.13
J23	2894867.943	40412800.138	12
J24	2894867.727	40412788.136	4.93
J25	2894871.541	40412785.001	14.33
J26	2894882.603	40412775.888	5.47
J27	2894886.821	40412772.412	155.09
J28	2895006.519	40412673.798	0.32
J1	2895006.752	40412673.576	

S=565平方米 合0.85亩

福州市勘测院有限公司

2894.84 2894.84

40412.58 40412.83

2023年1月全野外数字化采集。  
CGCS2000坐标系，中央子午线120°。  
罗零高程系，等高距为1米。2017版图式。

1:1000

福州市勘测院有限公司

测绘资质: **甲 级** 40412.83

证书编号: 甲测资字[2015]0075

发证机关: 福建省自然资源厅

测量员: 黄高明  
绘图员: 林配榕  
检查员: 谢长富